

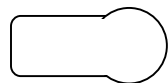


# Lighting Plan - Kleines Theater

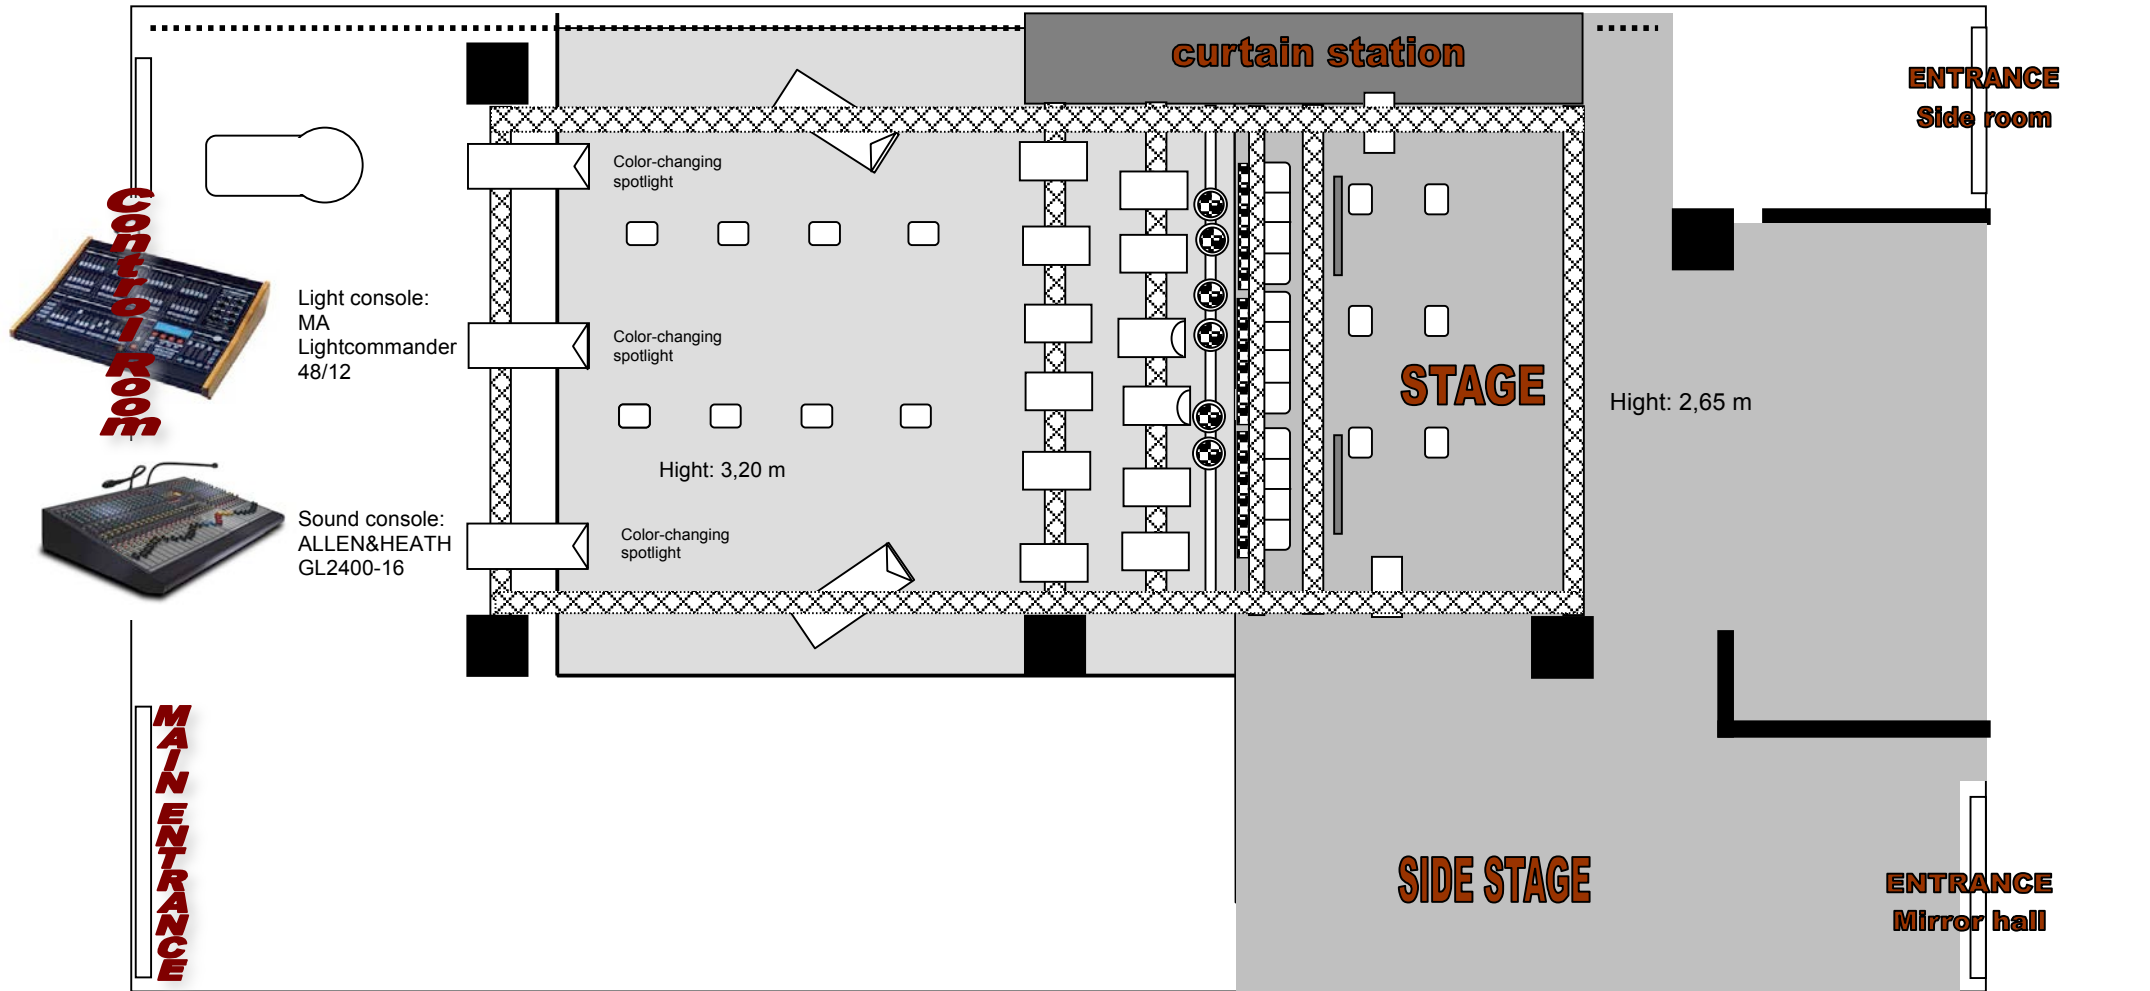

Followspot  
2 kW

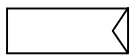

profil spots  
1 kW



profil spots  
500 W




PC Lense  
1kW



Fresnel Lense  
1kW



lense  
500 W

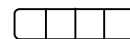

floodlights ramp  
je 1 kW



floodlight (aisle)  
300W



black light



LED 7x15 W  
RGBW-Zoom  
Expolite Pro28-Zoom



Brit-Eq Power  
Pixel 8

We will adjust the light settings as much as possible according to your needs.  
Please specify special request on the sheet „Technisches“.